



**LEGEND:**  
 [Symbol] PHASE 2 LOT  
 [Symbol] FINISHED SURFACE  
 [Symbol] CANADA POST MAIL BOX

**NOTE:**  
 THE LOTS FROM 105 TO 132 HAVE NOT BEEN APPROVED BY THE CITY YET.

B	LOTS 105 TO 132 ADDED	DATE	10/23/01
A	ISSUED FOR APPROVAL	DATE	09/12/01
REV	REVISION	DATE	07/17/00




**FAIRVIEW INVESTMENTS LIMITED**

PROJECT TITLE: WESTGATE DEVELOPMENT PHASE 2  
 DRAWING TITLE: LOT GRADING PLAN AND DETAILS

SCALE: AS SHOWN  
 PROJECT NO.: 2000022  
 SHEET NO.: 1 OF 1

**LGP-2**

TYPICAL DETAIL OF GRADE CHANGE BETWEEN ADJACENT LOTS  
 NOT TO SCALE

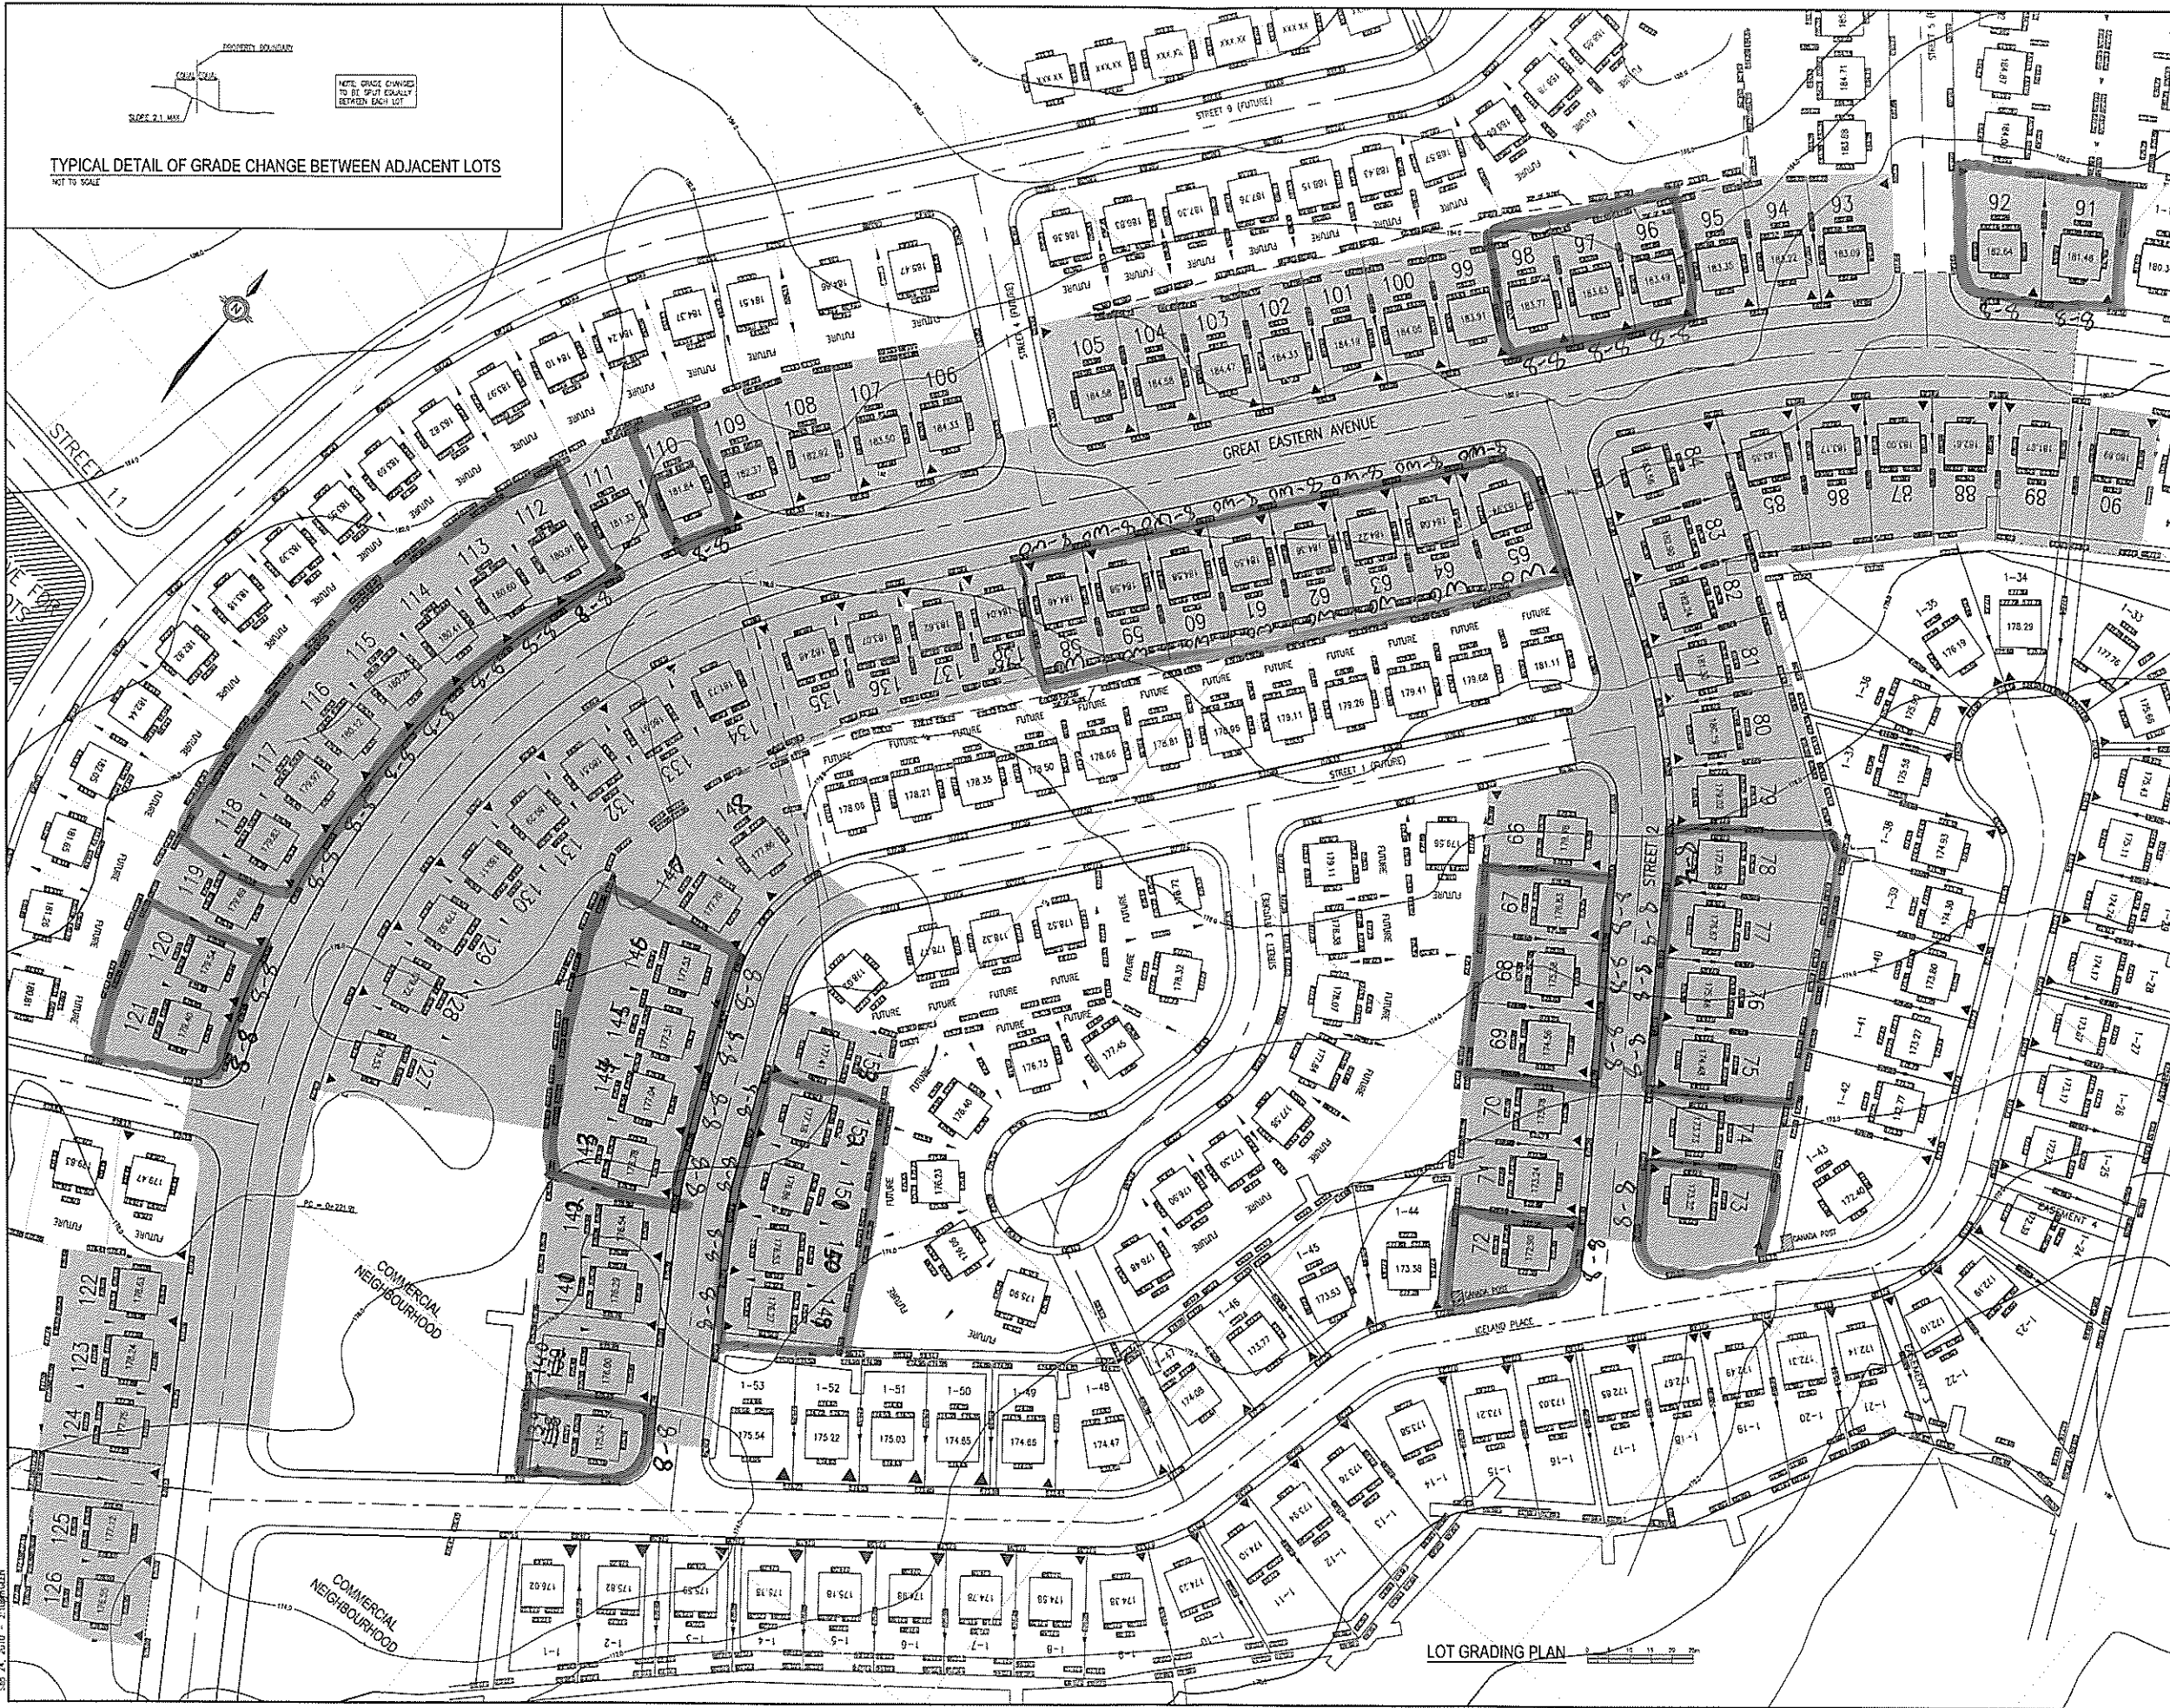

LOT GRADING PLAN